



FRONT ELEVATION
Scale : 1/4" = 1'-0"

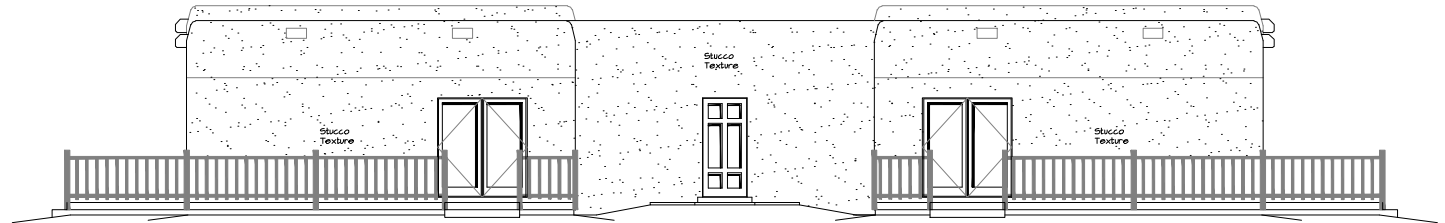

LEFT SIDE ELEVATION
Scale : 1/4" = 1'-0"



REAR ELEVATION
Scale : 1/4" = 1'-0"

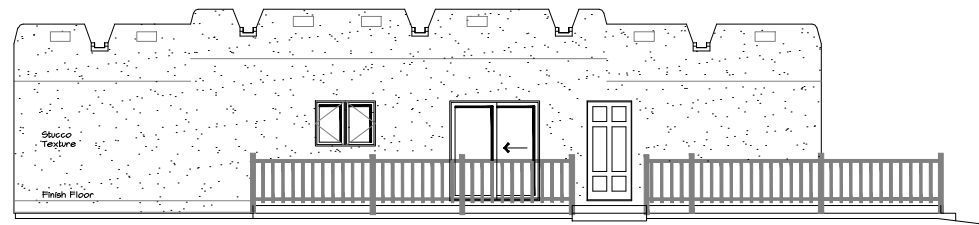

RIGHT SIDE ELEVATION
Scale : 1/4" = 1'-0"